



## FLOOR PLANS

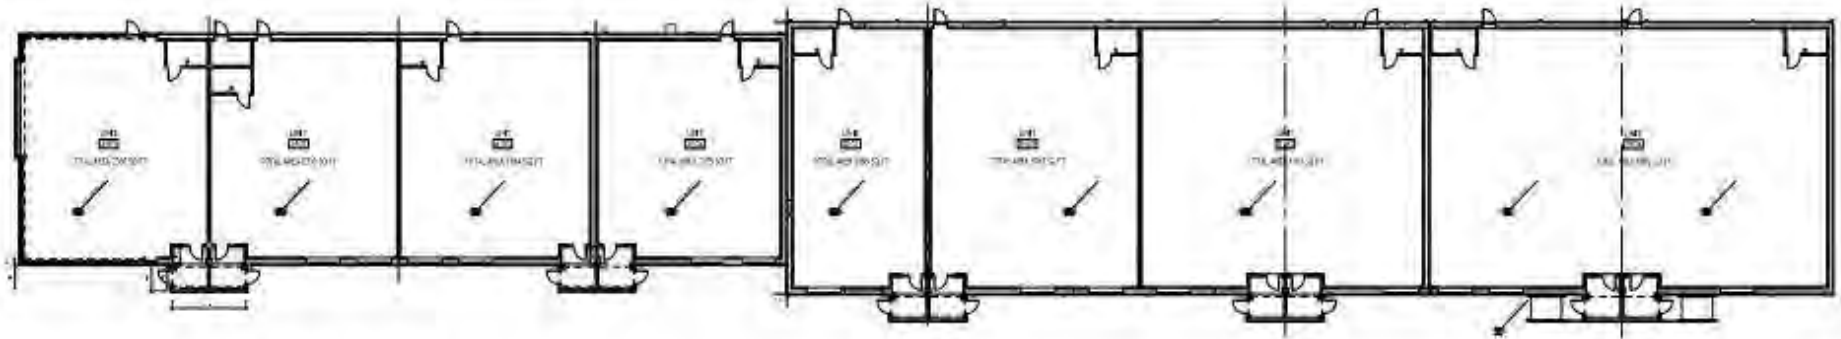

01 FIRST FLOOR LEASE PLAN 'BUILDING AB'  
SCALE: 1/8" = 1'-0"

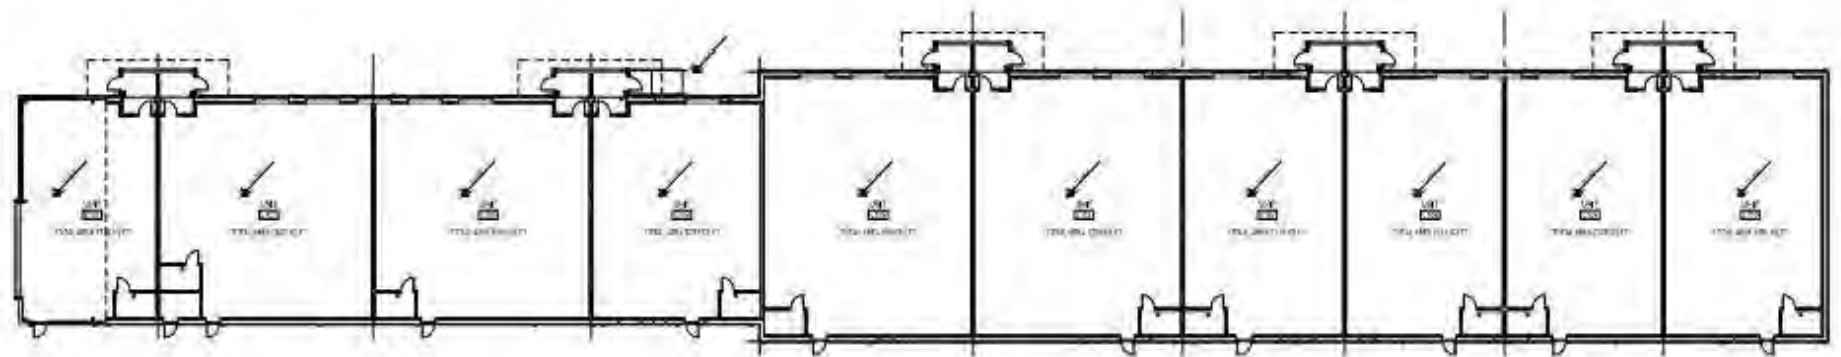

02 FIRST FLOOR LEASE PLAN BUILDING 'C'  
SCALE: 1/8" = 1'-0"



The foregoing information was furnished to us by sources which we deem to be reliable, but no warranty or representation is made as to the accuracy thereof. Subject to correction of errors, omissions, change of price, prior sale or withdrawal from market without notice.